




1 BRENTWOOD PLAYGROUND PROJECT AREA WITH AERIAL PHOTO
 SCALE: 1" = 20'-0"



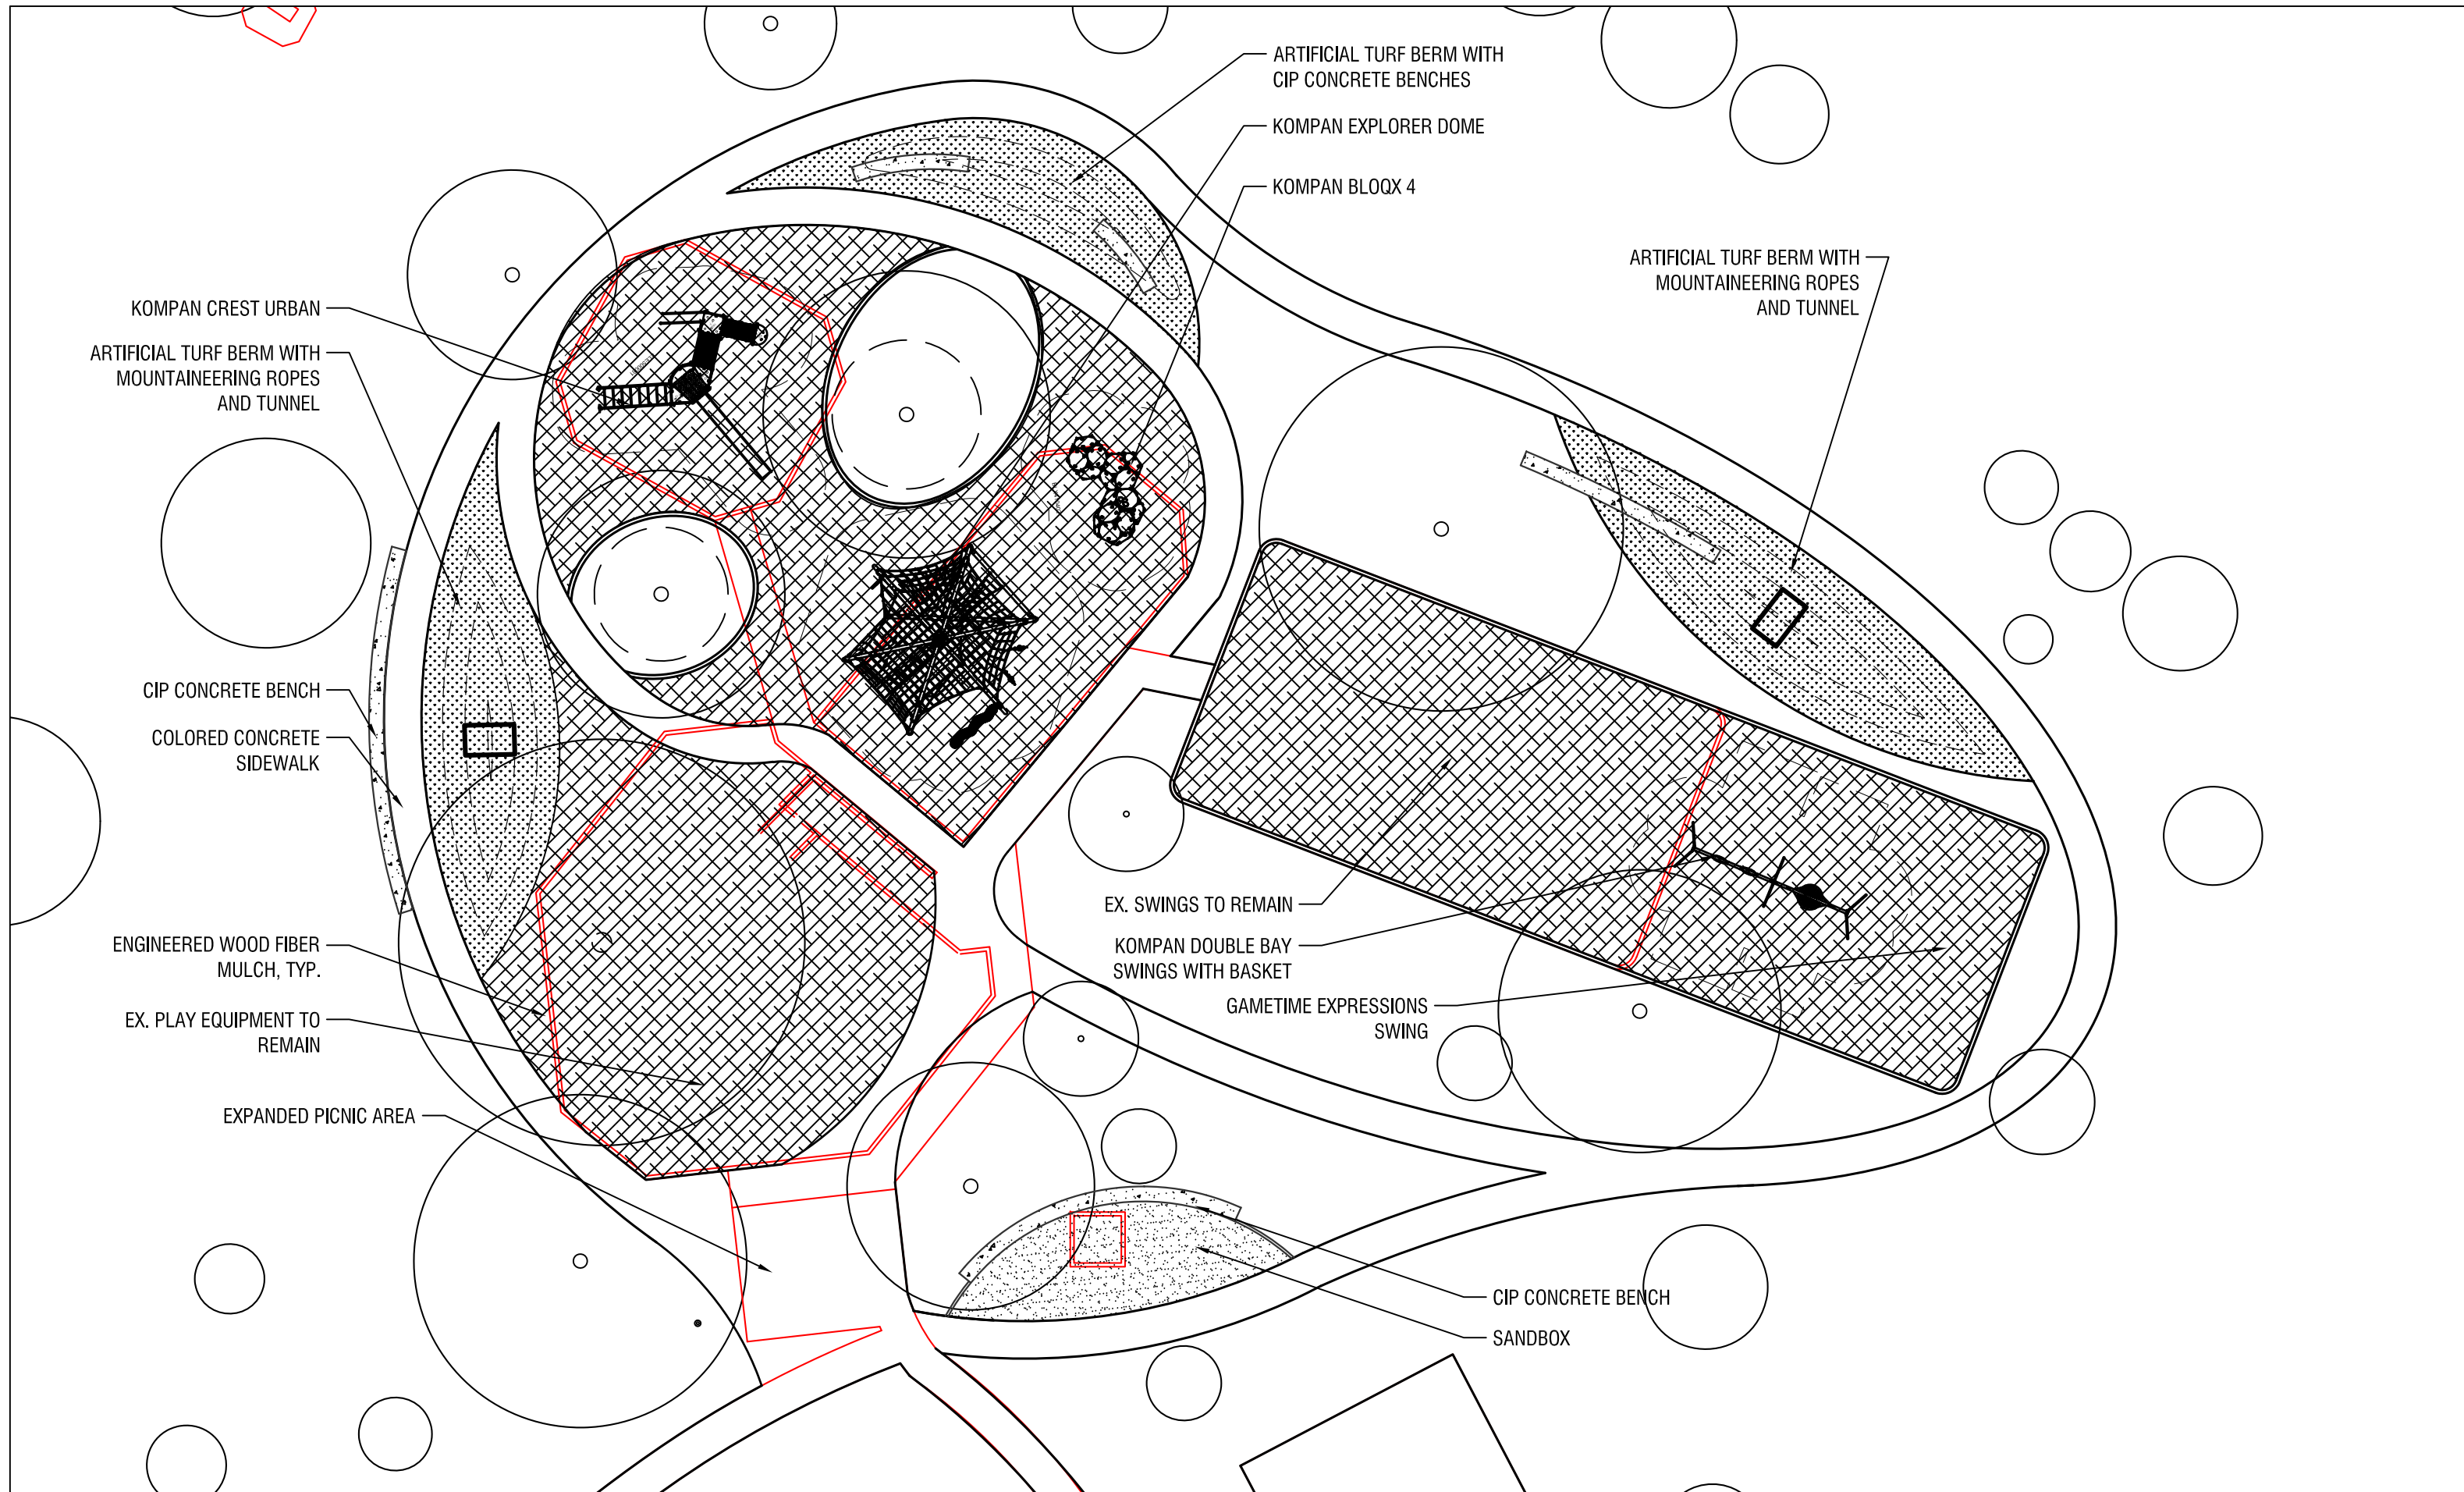

1 BRENTWOOD PLAYGROUND PROJECT WITH EXISTING HARDSCAPE
 SCALE: 1" = 20'-0"

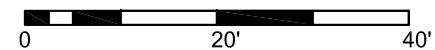

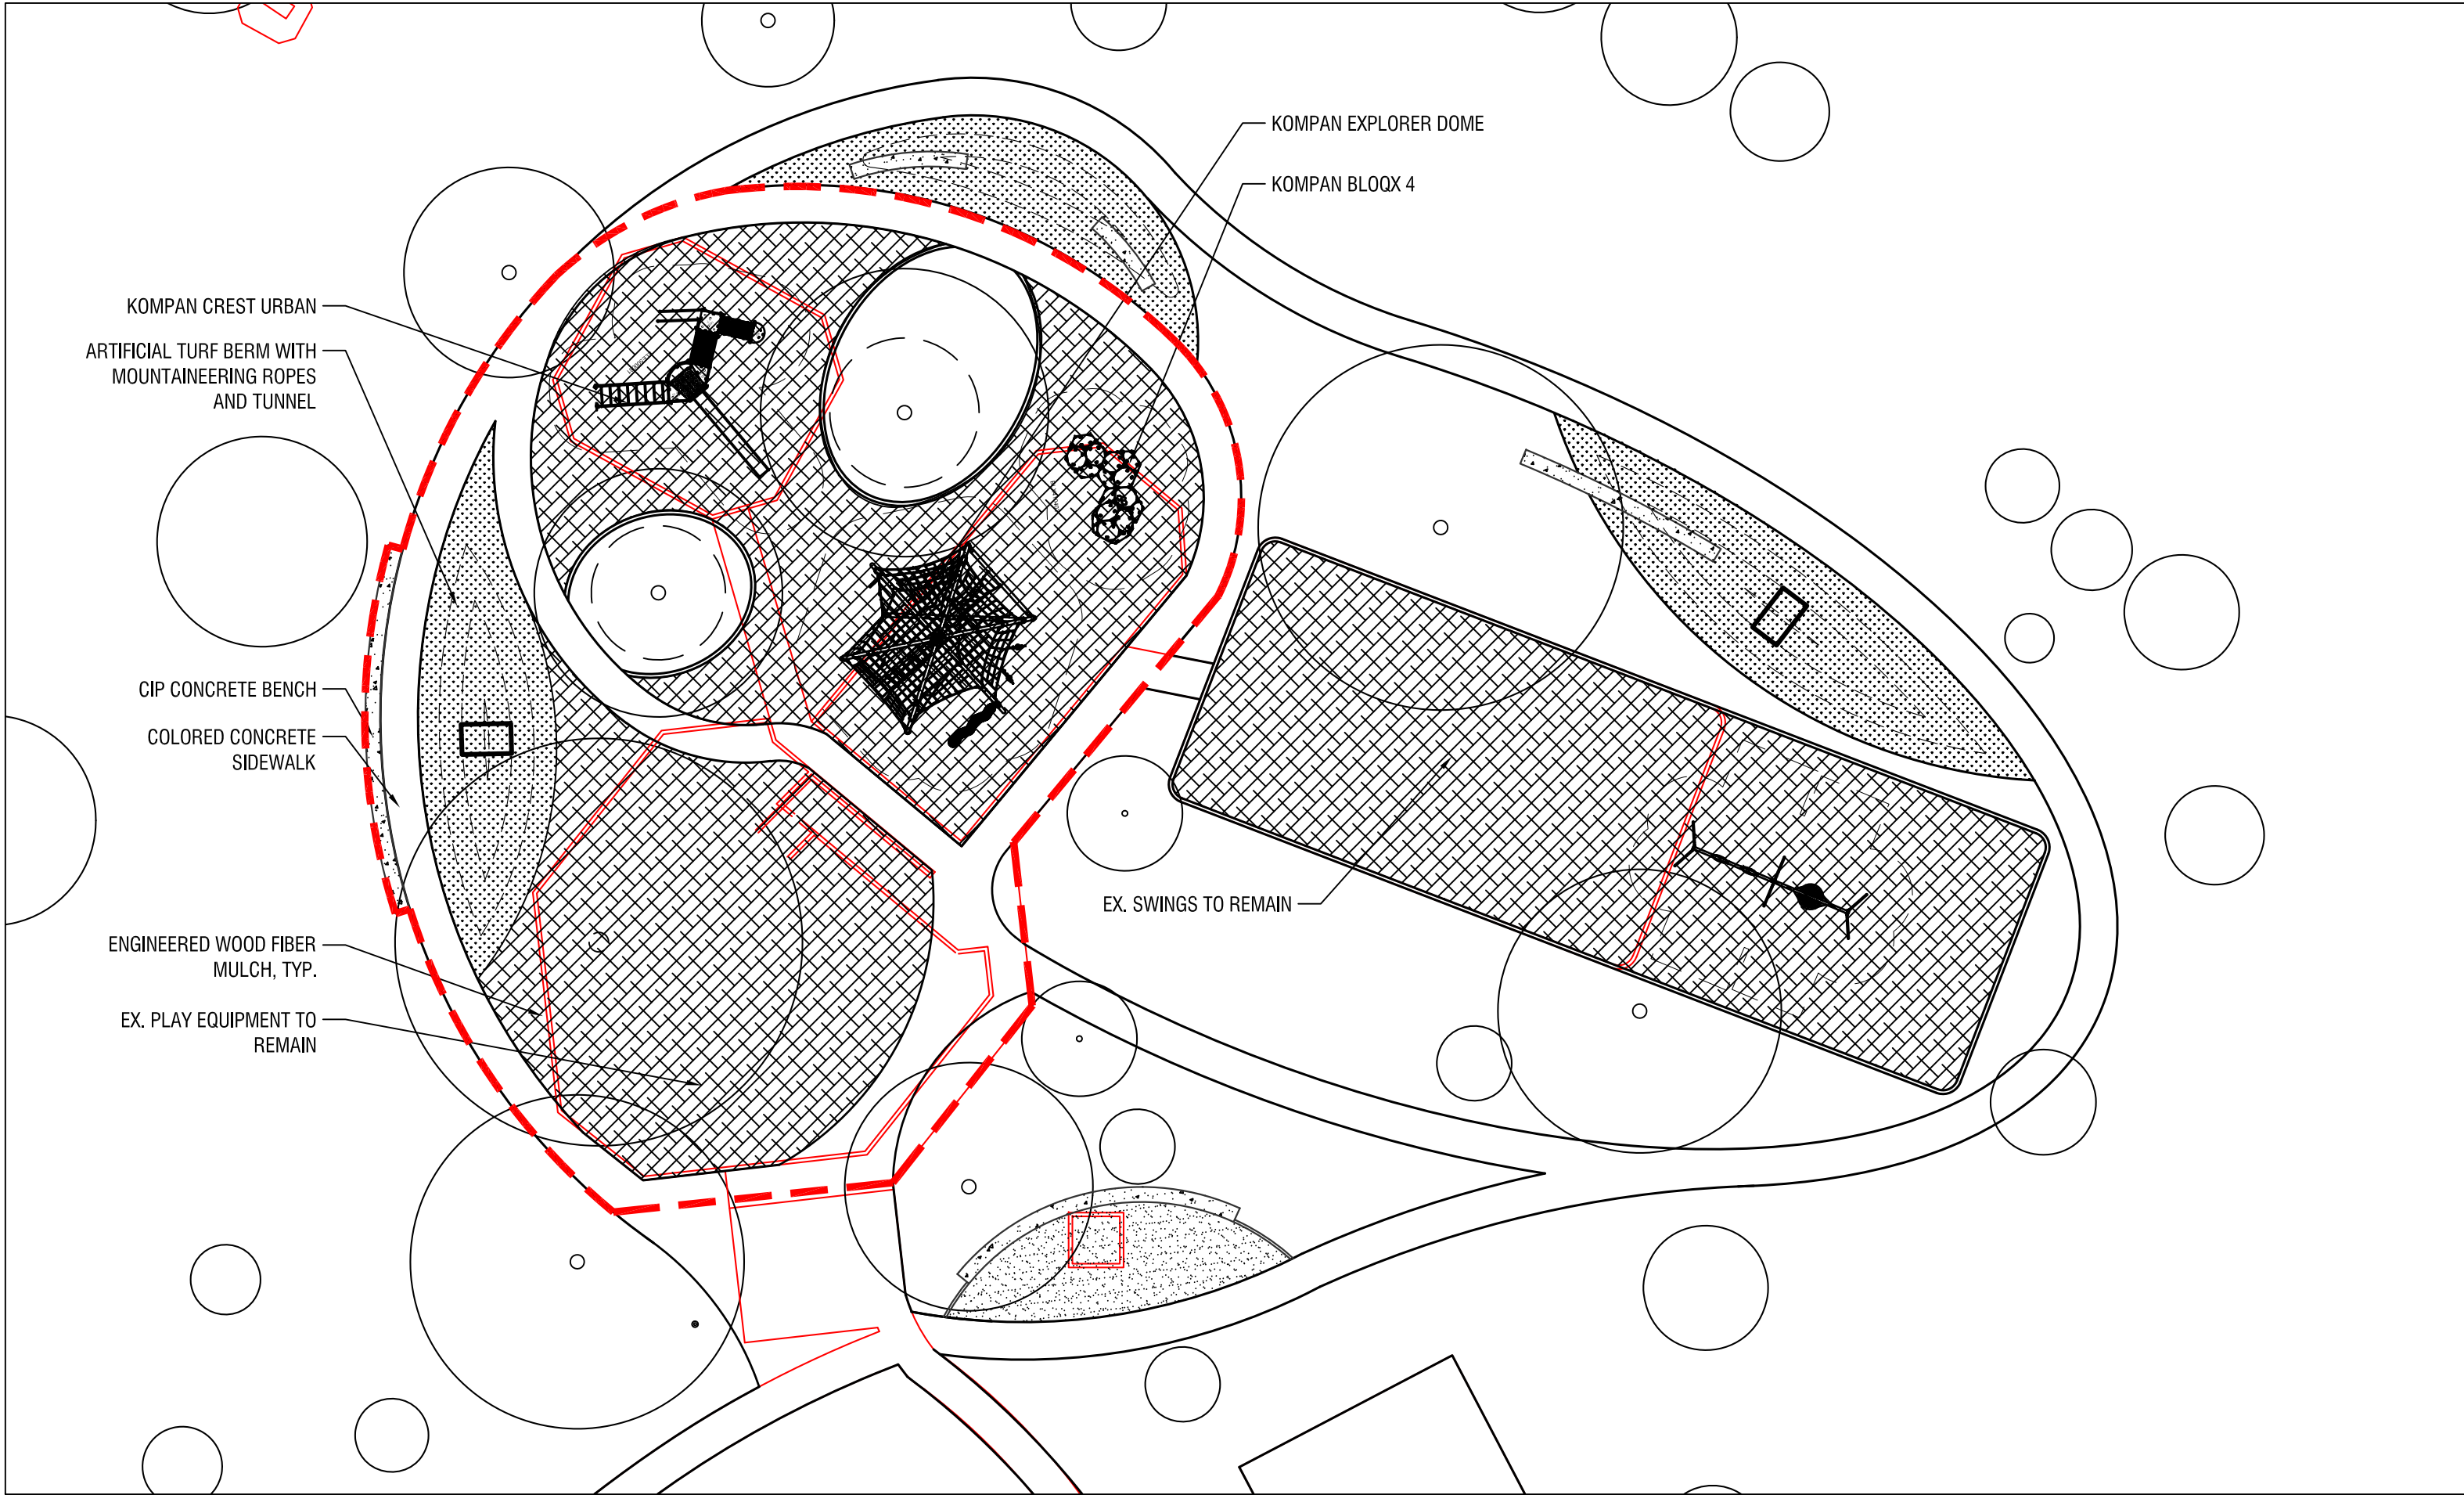

KOMPAN CREST URBAN

ARTIFICIAL TURF BERM WITH
MOUNTAINEERING ROPES
AND TUNNEL

CIP CONCRETE BENCH

COLORED CONCRETE
SIDEWALK


ENGINEERED WOOD FIBER
MULCH, TYP.

EX. PLAY EQUIPMENT TO
REMAIN

KOMPAN EXPLORER DOME

KOMPAN BLOQX 4

EX. SWINGS TO REMAIN

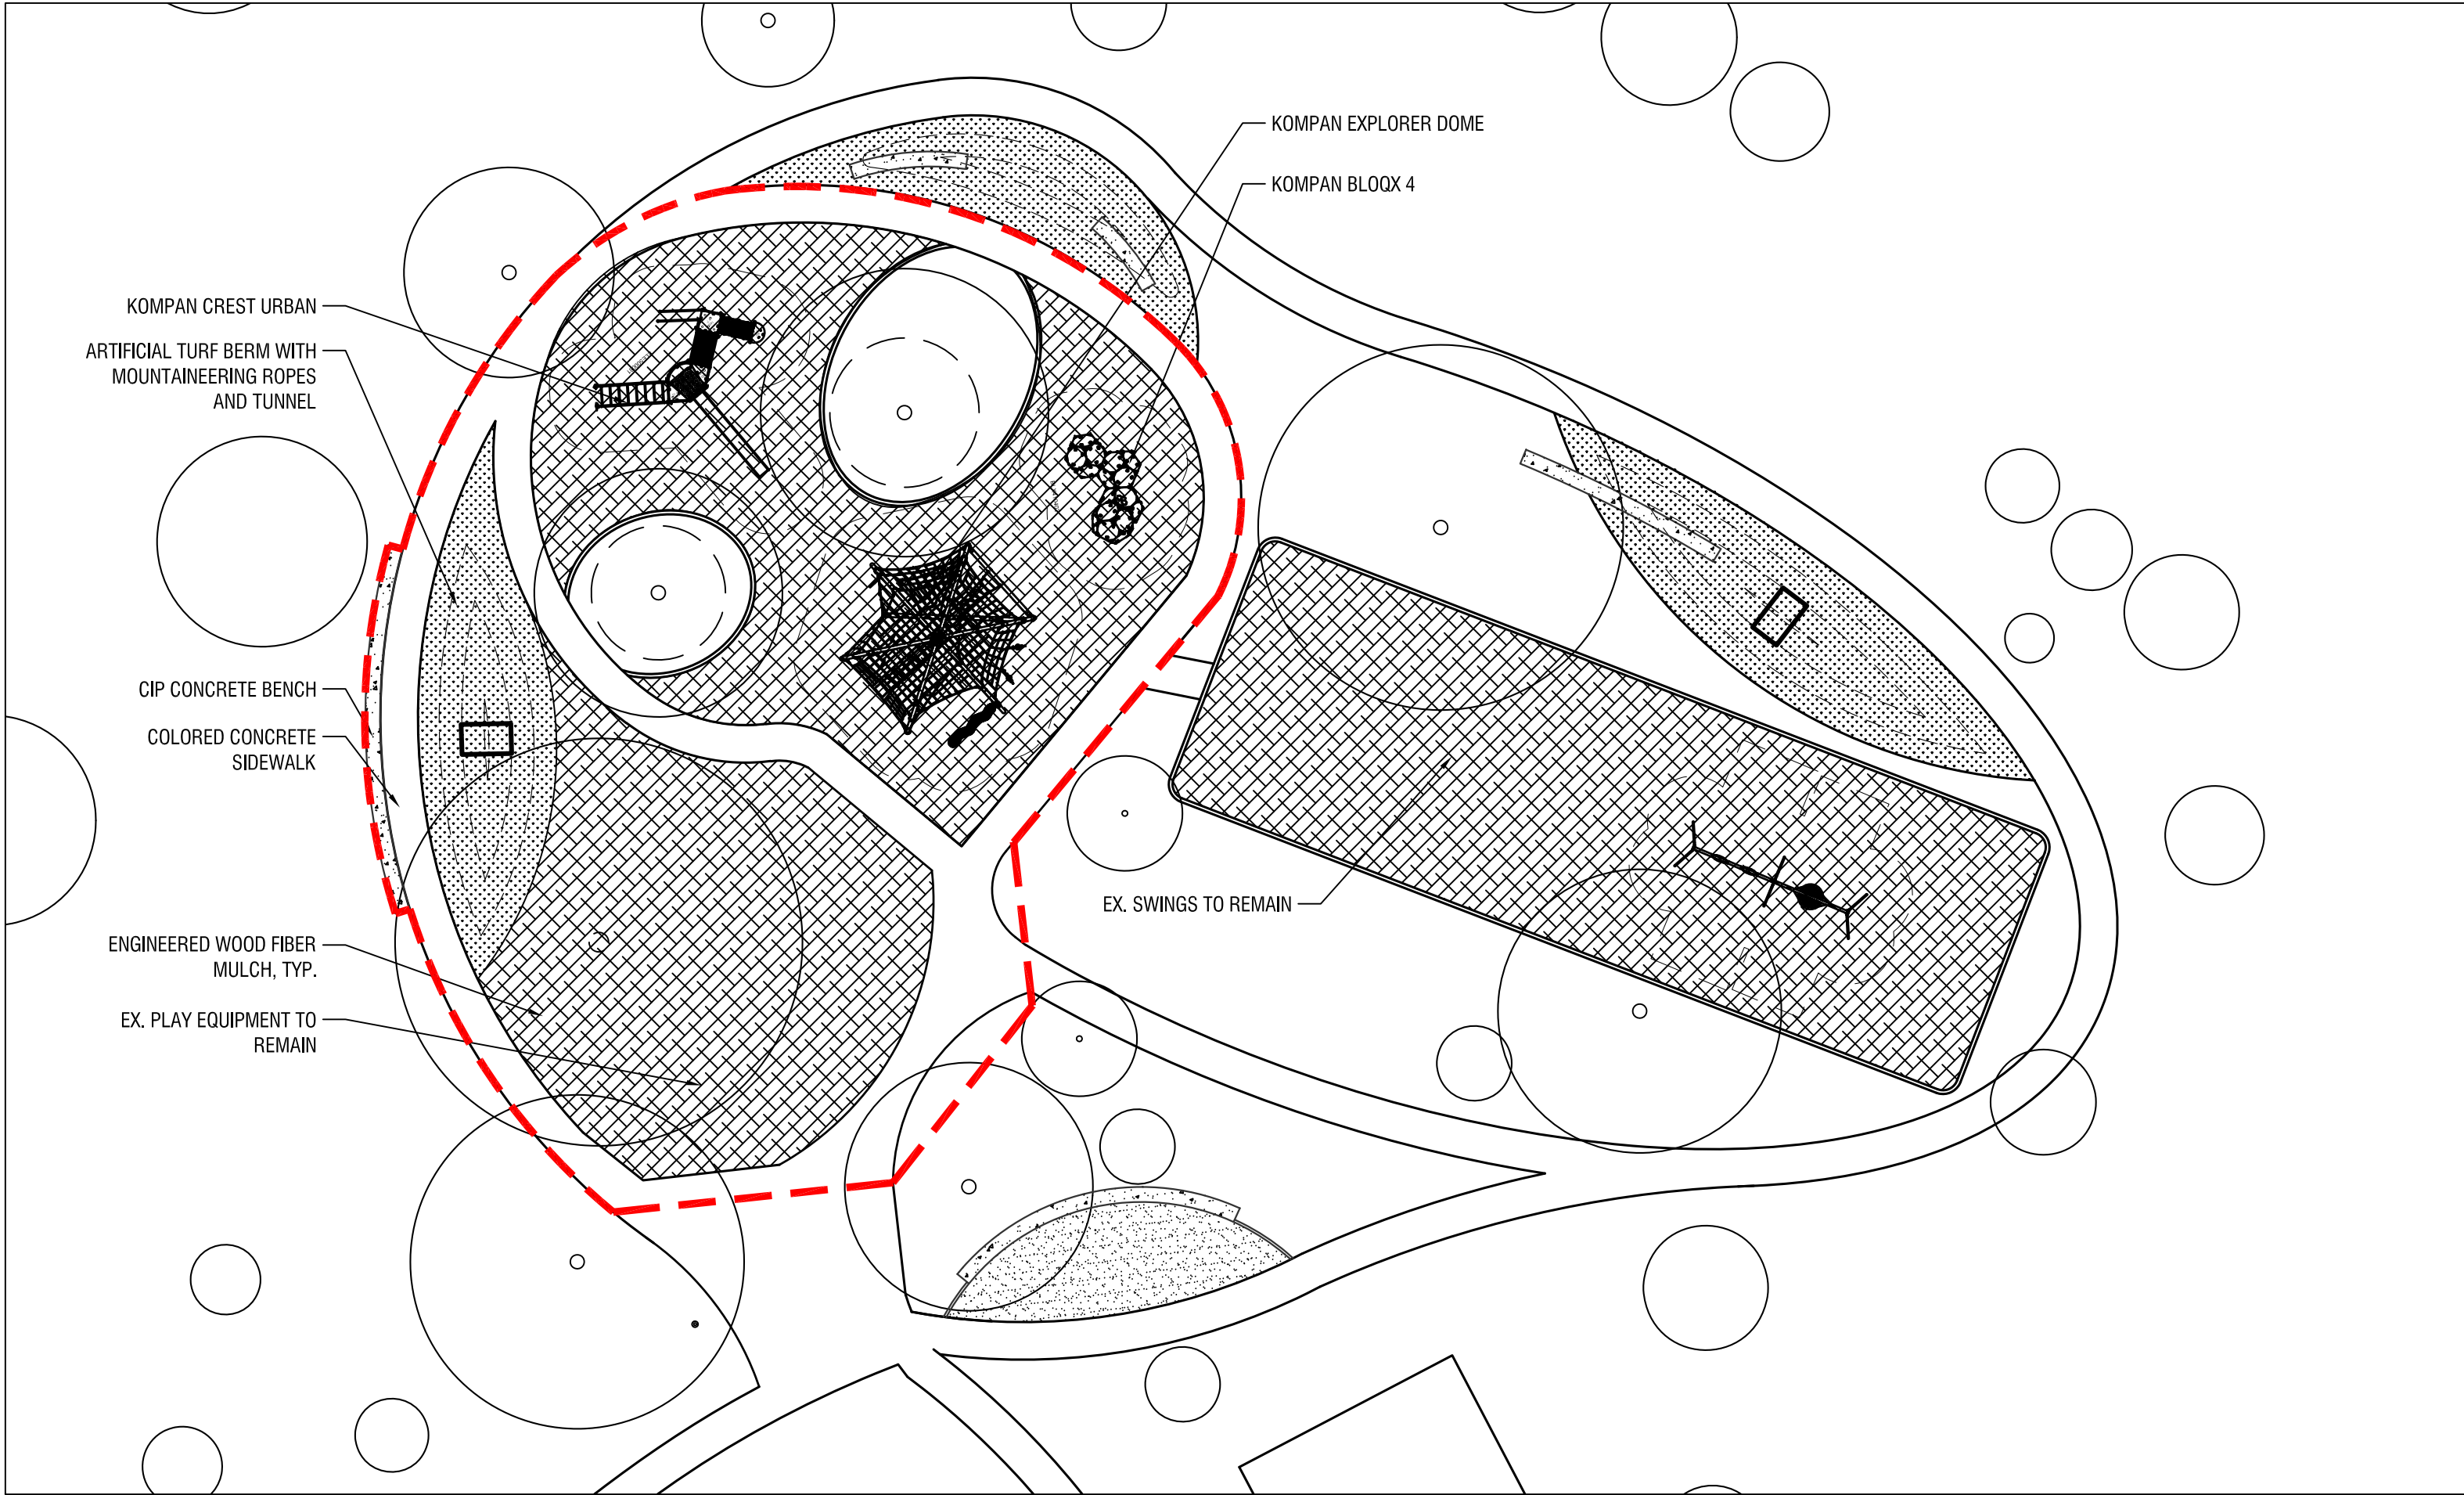

KOMPAN CREST URBAN

ARTIFICIAL TURF BERM WITH
MOUNTAINEERING ROPES
AND TUNNEL

CIP CONCRETE BENCH

COLORED CONCRETE
SIDEWALK

ENGINEERED WOOD FIBER
MULCH, TYP.

EX. PLAY EQUIPMENT TO
REMAIN

KOMPAN EXPLORER DOME

KOMPAN BLOQX 4

EX. SWINGS TO REMAIN